



رقم الشهادة: 2023-3-1765320

رقم ملف المبني: 2020-3-88926

## شهادة استيفاء شروط الوقاية و السلامة للمباني

صدرت هذه الشهادة استناداً إلى قرار مجلس الوزراء رقم 24 لسنة 2012 م في شأن تنظيم خدمات الدفاع المدني بالدولة

1697/A

رقم الأرض

الجنسية

المدرسة الهندية بالشارقة

المالك

الاستشاري

المقاول

- Al Gobaibah - Sharjah

العنوان



02/07/2025 تاريخ الانتهاء 01/08/2023 تاريخ الإصدار

تم الكشف علي المبني وقد وجد مستوفي لشروط السلامة الوقائية بتاريخ 01/08/2023

ملاحظات:

- سدد الرسوم بإيصال رقم (145375783044793963)

- اعتمد عقد الصيانة الدورية سنويا لأجهزة ومعدات السلامة والوقاية من الحريق من (الانذار المبكر لتركيب و صيانة انظمة الاطفاء  
ذ.م.م) يعقد رقم (1760561-3-2023) بتاريخ (07/07/2023)

- أي تعديلات في أنظمة وأجهزة ومعدات السلامة والوقاية من الحريق أو النشاط يتطلب موافقة مسبقه من الدفاع المدني .

- في حال الإخلال بأي من اشتراطات الوقاية والسلامة سيتم مخالفة المنشأة ( حسب القرار الوزاري اعلاه ) .

- تسري صلاحية هذه الشهادة لمدة سنة ميلادية واحدة و تجدد سنويا من تاريخ (01/08/2023)

- يجب ربط المبني بنظام حصنتك لحماية المباني - رقم التواصل (800333363)

يعتمد

للتوارئ  
997

999

Emergency



الموقع الالكتروني: [www.shjcd.gov.ae](http://www.shjcd.gov.ae)

فاكس: 06 - 5654278

هاتف: 06 - 5163333

نظام الشكاوى والمقترحات: [www.fms.ae](http://www.fms.ae)

رؤيتنا أن تكون دولة الإمارات العربية المتحدة من أفضل دول العالم في تحقيق الأمن و السلامة

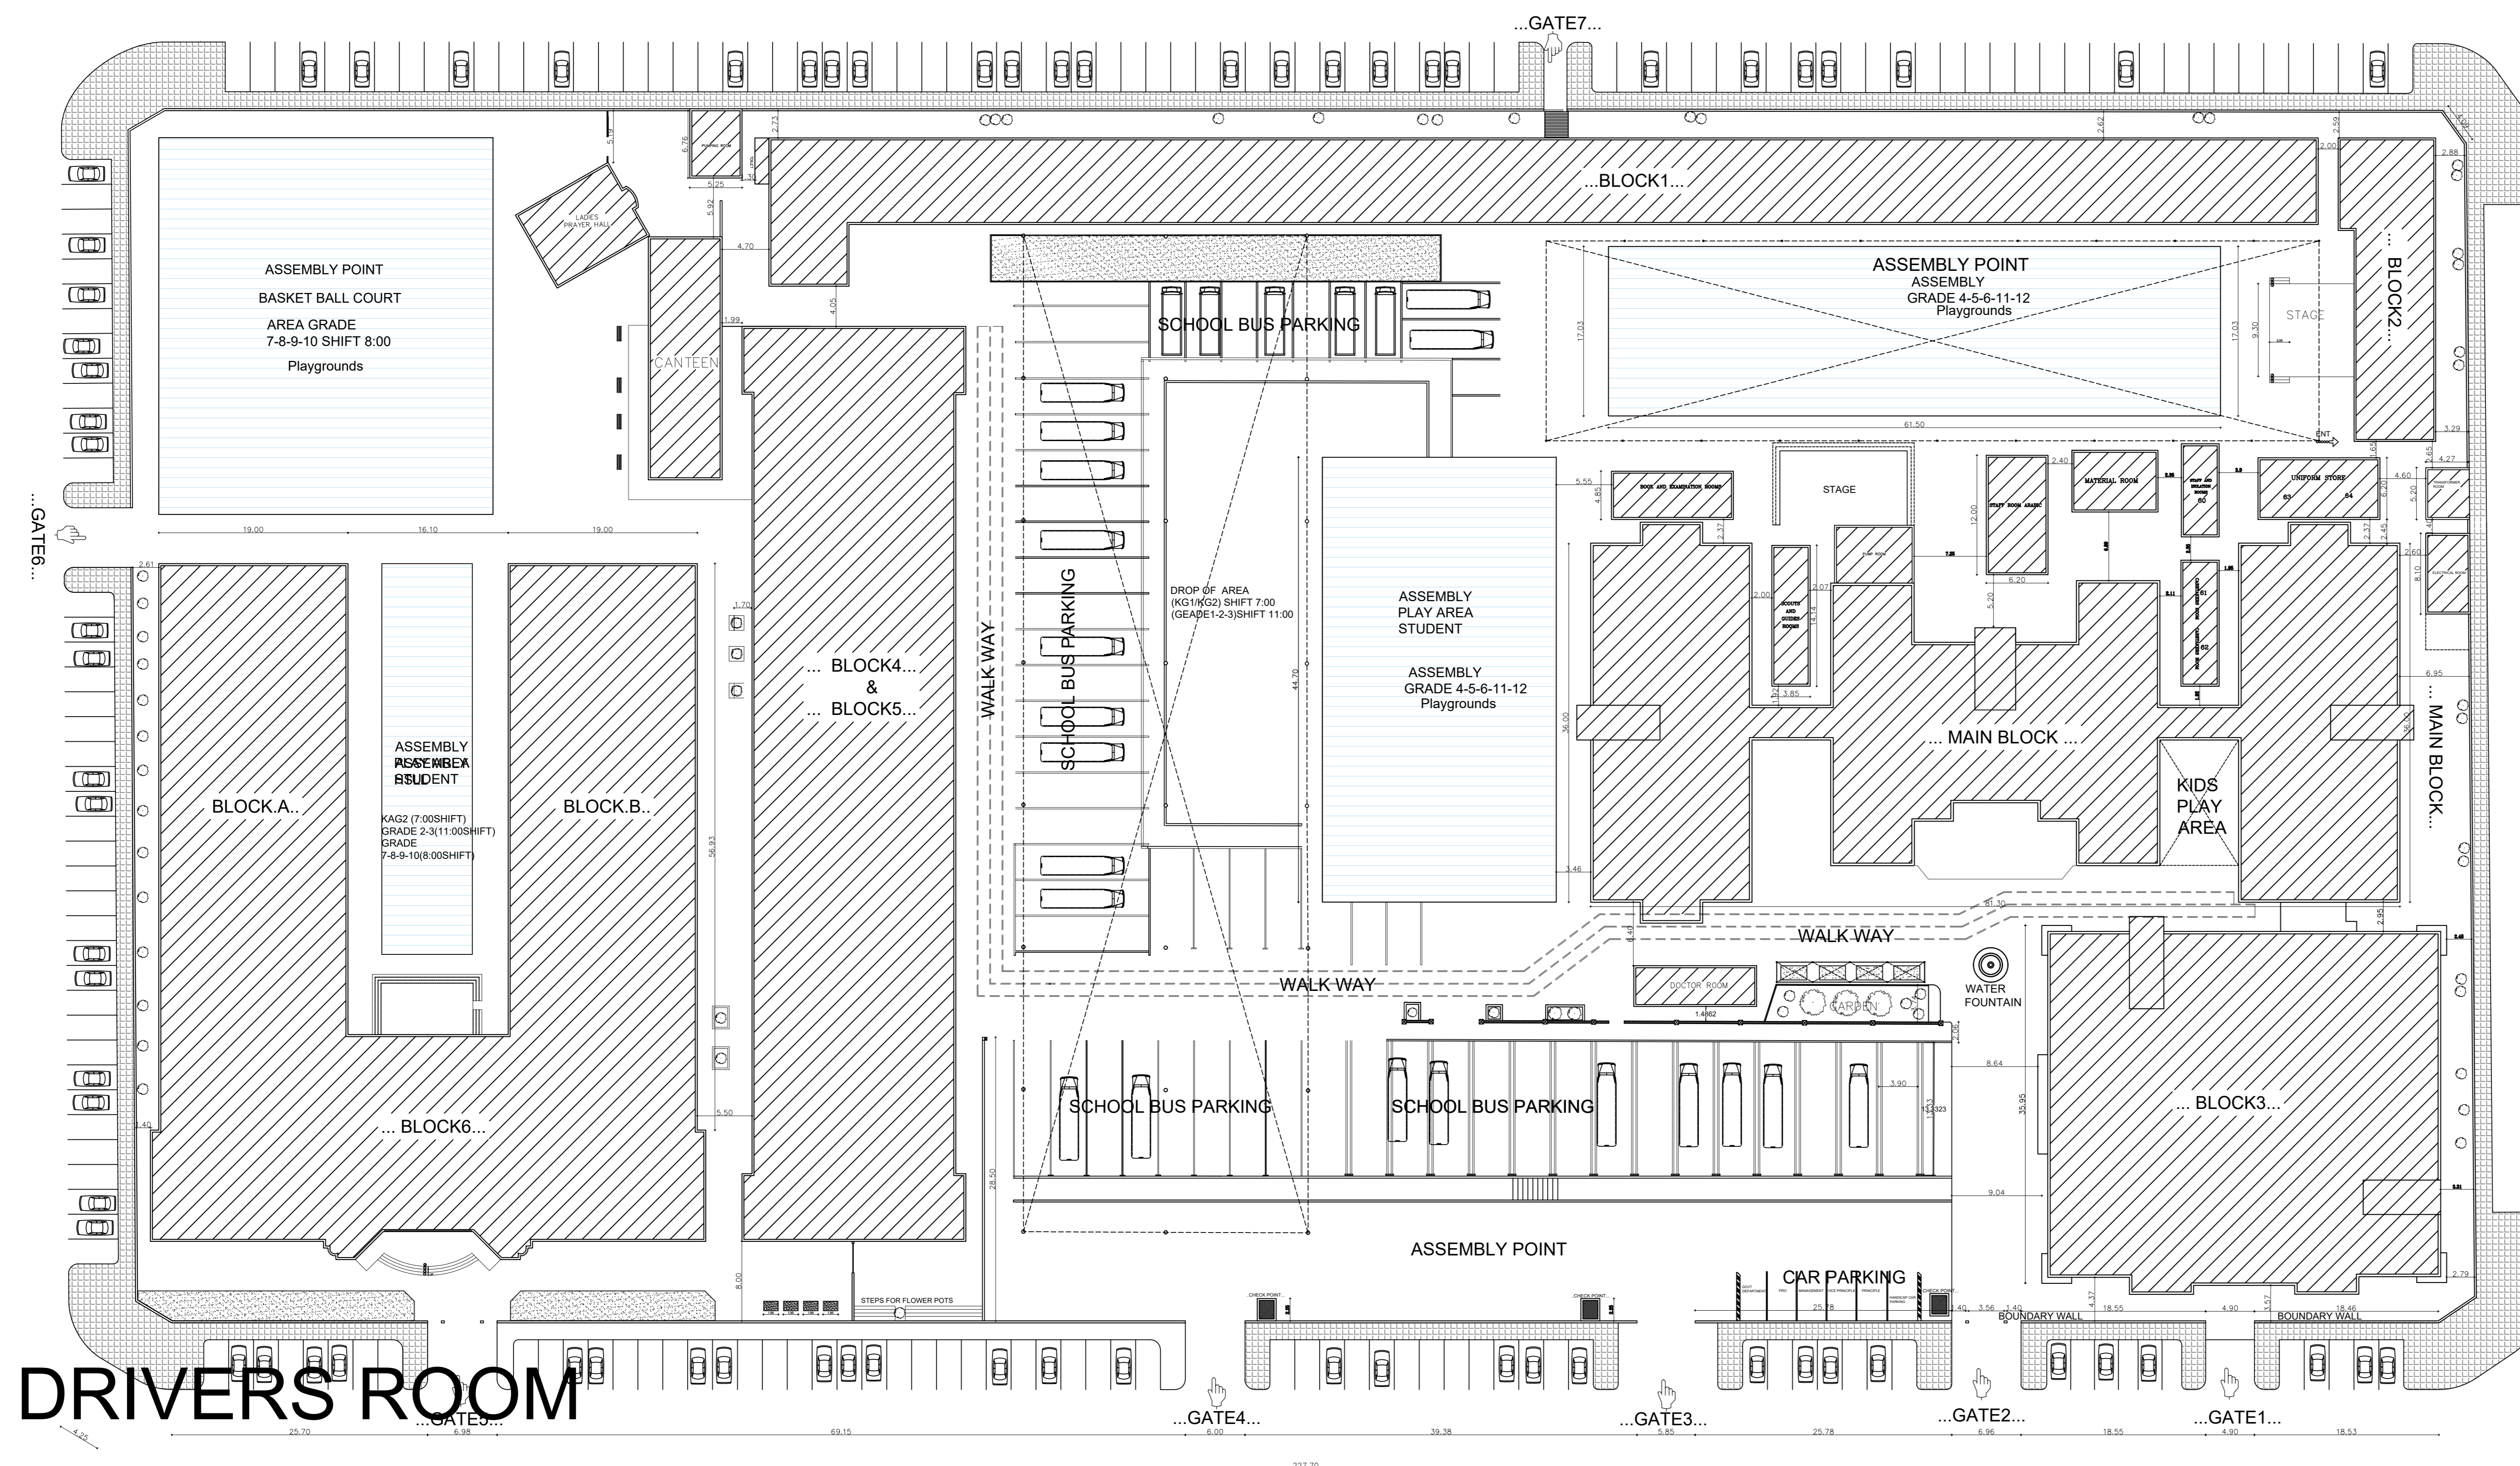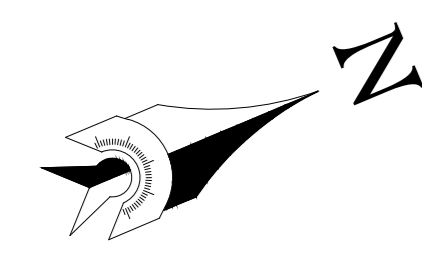


DRIVERS ROOM

# SITE PLAN

كايان للاستشارات الهندسية  
**KAYAN**  
 ENGINEERING CONSULTANTS

SHJ, U.A.E , TEL: 06-8833313, FAX: 06-8833314  
 website: www.kayanconsultant.ae, mail: kayan.consultant@hotmail.com

Project	INDIAN SCHOOL		
Org. Title	SITE PLAN		
Case ID.	Ghubaiba	Floortype	FLOORTYPE
	CASEID	Draw. Type.	ARCH
Sec No.	SECNO	Com. No.	COMNO
Block No.	BLOCKNO	Plot No.	
Bldg. No.	BUILDINGNO	Floor No.	FLOORNO
	1-7-2023	Sht. No.	02
1/100	Job No.		
G. Manager	Architect	Drawn by	
ABDULLAH TAJ	ALAA SALAH		

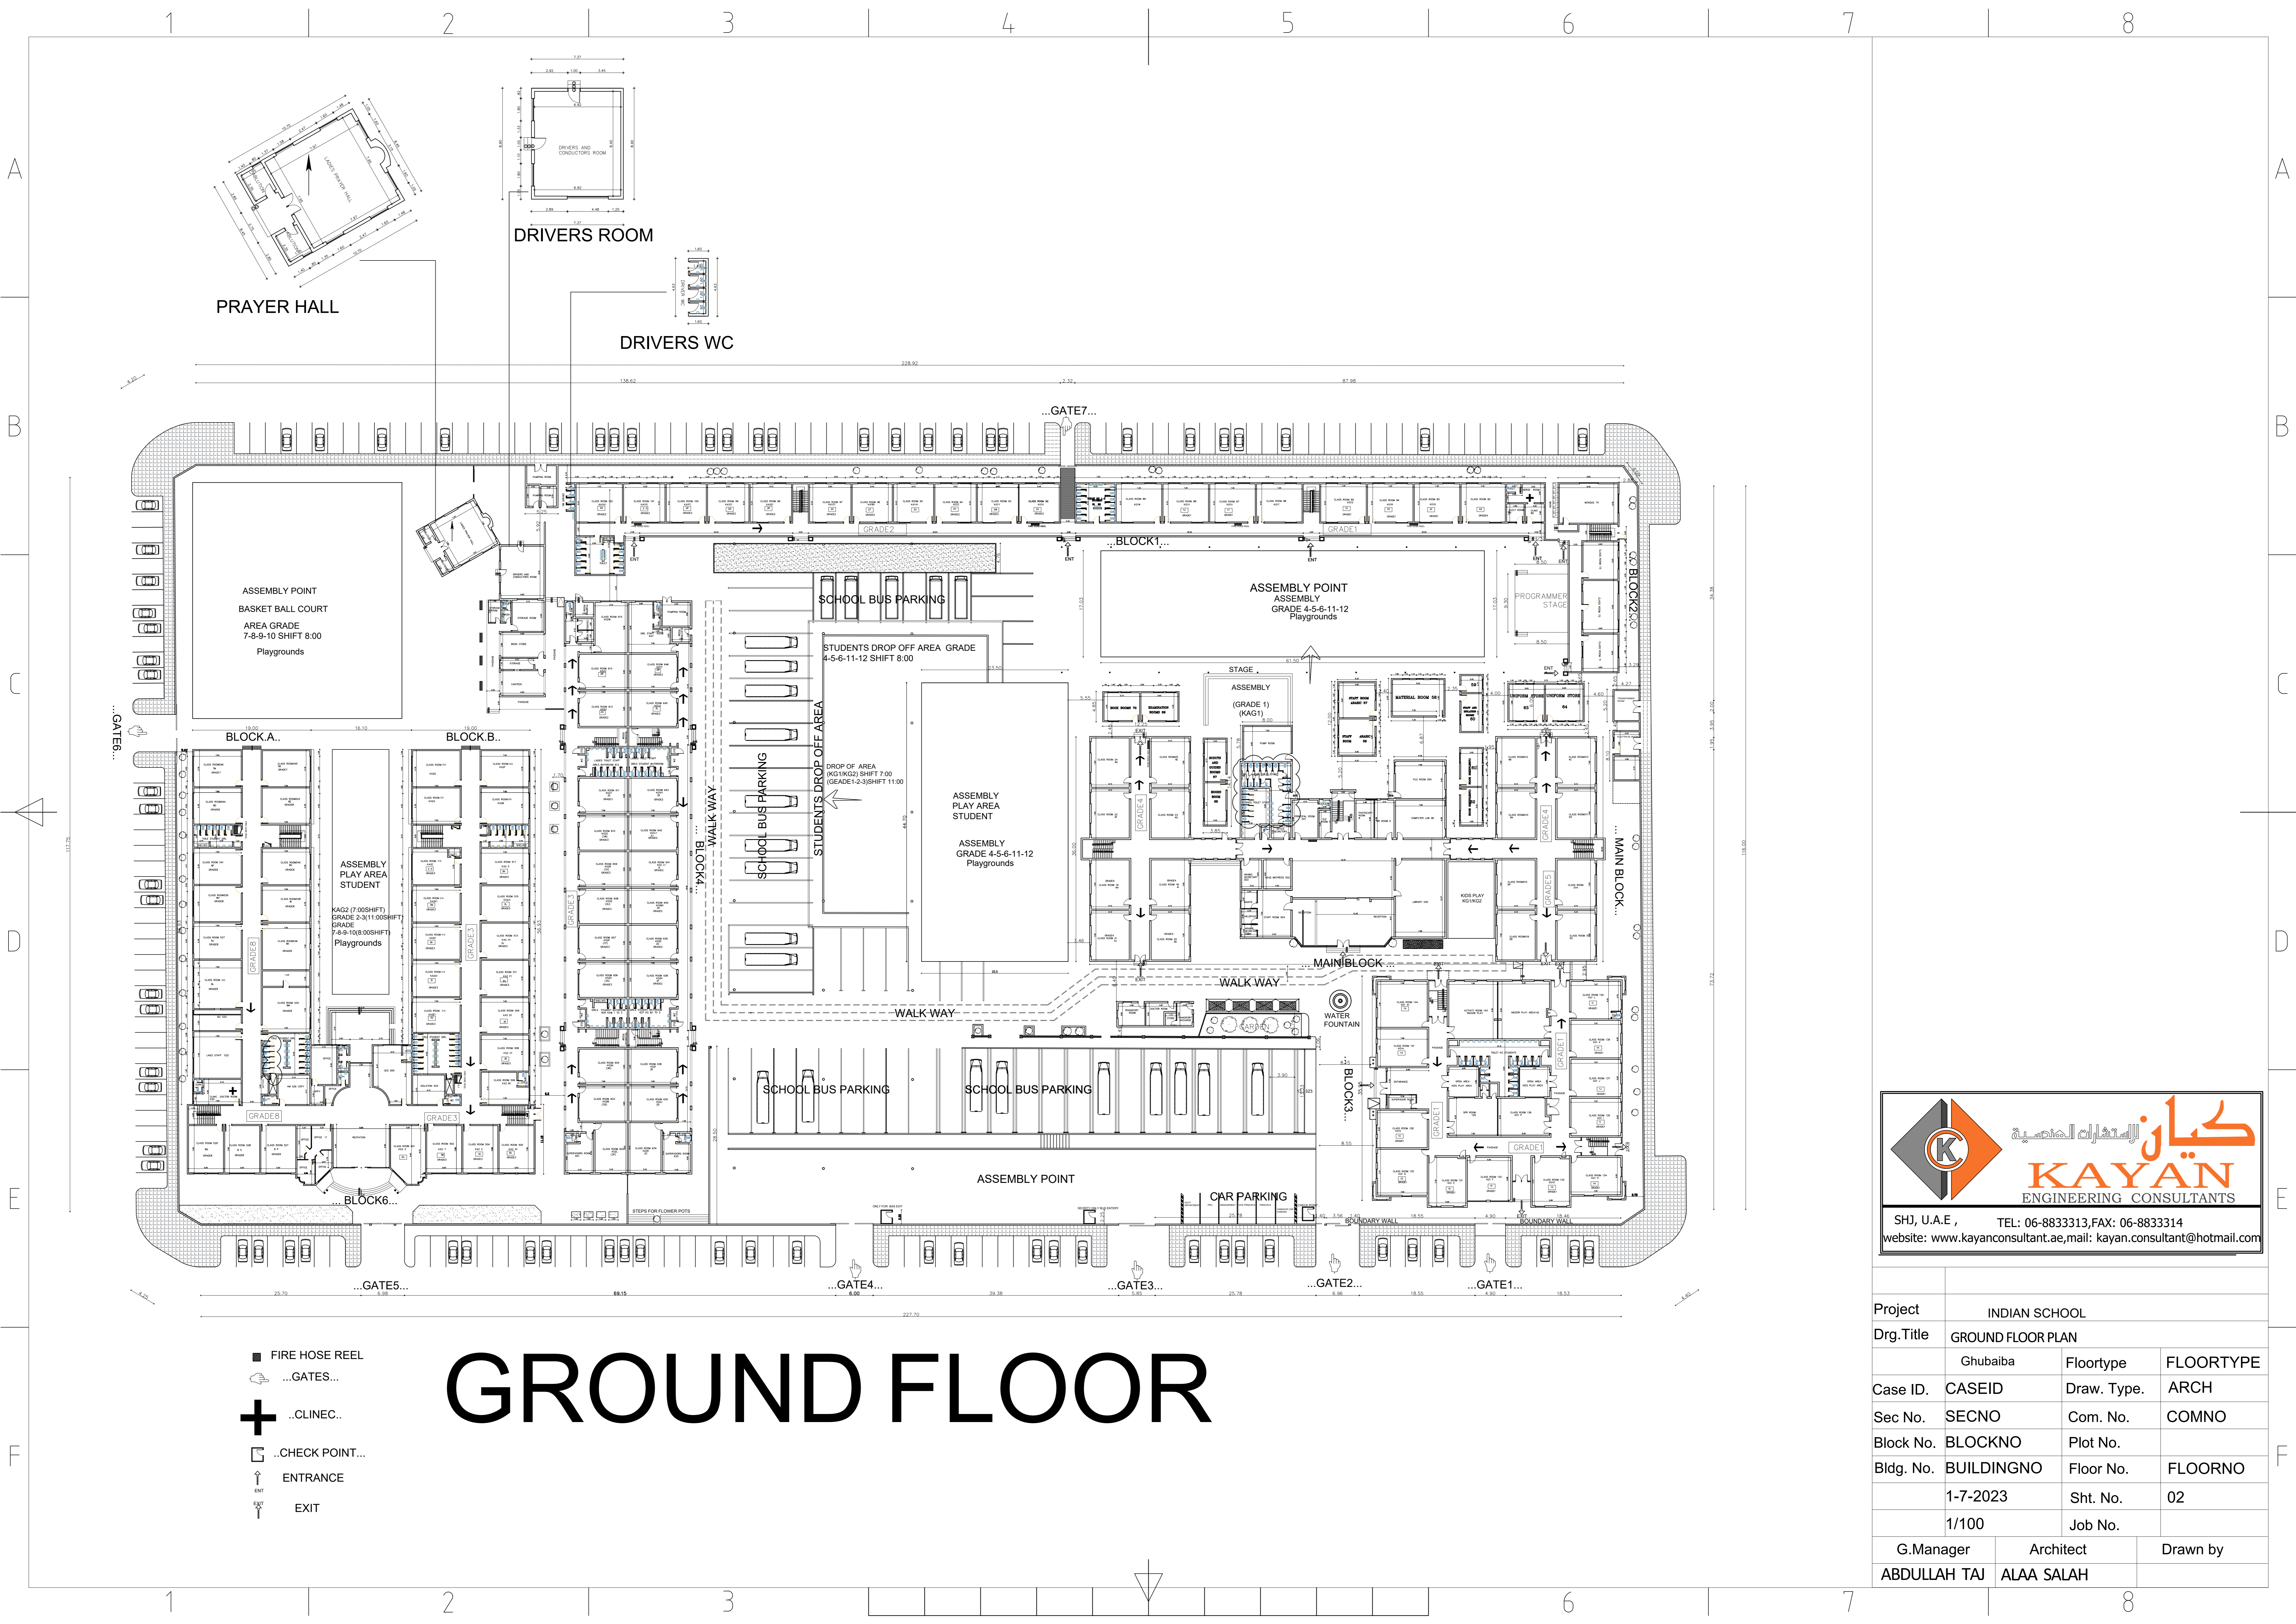

PRAYER HALL

DRIVERS ROOM

DRIVERS WC

ASSEMBLY POINT  
BASKET BALL COURT  
AREA GRADE  
7-8-9-10 SHIFT 8:00  
Playgrounds

SCHOOL BUS PARKING

STUDENTS DROP OFF AREA GRADE  
4-5-6-11-12 SHIFT 8:00

ASSEMBLY POINT  
ASSEMBLY  
GRADE 4-5-6-11-12  
Playgrounds

BLOCK A..

BLOCK B..

SCHOOL BUS PARKING

STUDENTS DROP OFF AREA

ASSEMBLY PLAY AREA  
STUDENT  
ASSEMBLY  
GRADE 4-5-6-11-12  
Playgrounds

ASSEMBLY  
(GRADE 1)  
(KAG1)

MAIN BLOCK

SCHOOL BUS PARKING

SCHOOL BUS PARKING

ASSEMBLY POINT

CAR PARKING


- FIRE HOSE REEL
- ☁ ..GATES...
- ✚ ..CLINEC..
- 📍 ..CHECK POINT...
- ↑ ENTRANCE
- ↓ EXIT

# GROUND FLOOR

**كايان للاستشارات الهندسية**  
**KAYAN**  
ENGINEERING CONSULTANTS

SHJ, U.A.E , TEL: 06-8833313, FAX: 06-8833314  
website: www.kayanconsultant.ae, mail: kayan.consultant@hotmail.com

Project	INDIAN SCHOOL		
Drg. Title	GROUND FLOOR PLAN		
	Ghubaiba	Floortype	FLOORTYPE
Case ID.	CASEID	Draw. Type.	ARCH
Sec No.	SECNO	Com. No.	COMNO
Block No.	BLOCKNO	Plot No.	
Bldg. No.	BUILDINGNO	Floor No.	FLOORNO
	1-7-2023	Sht. No.	02
	1/100	Job No.	
G. Manager	Architect	Drawn by	
ABDULLAH TAJ	ALAA SALAH		

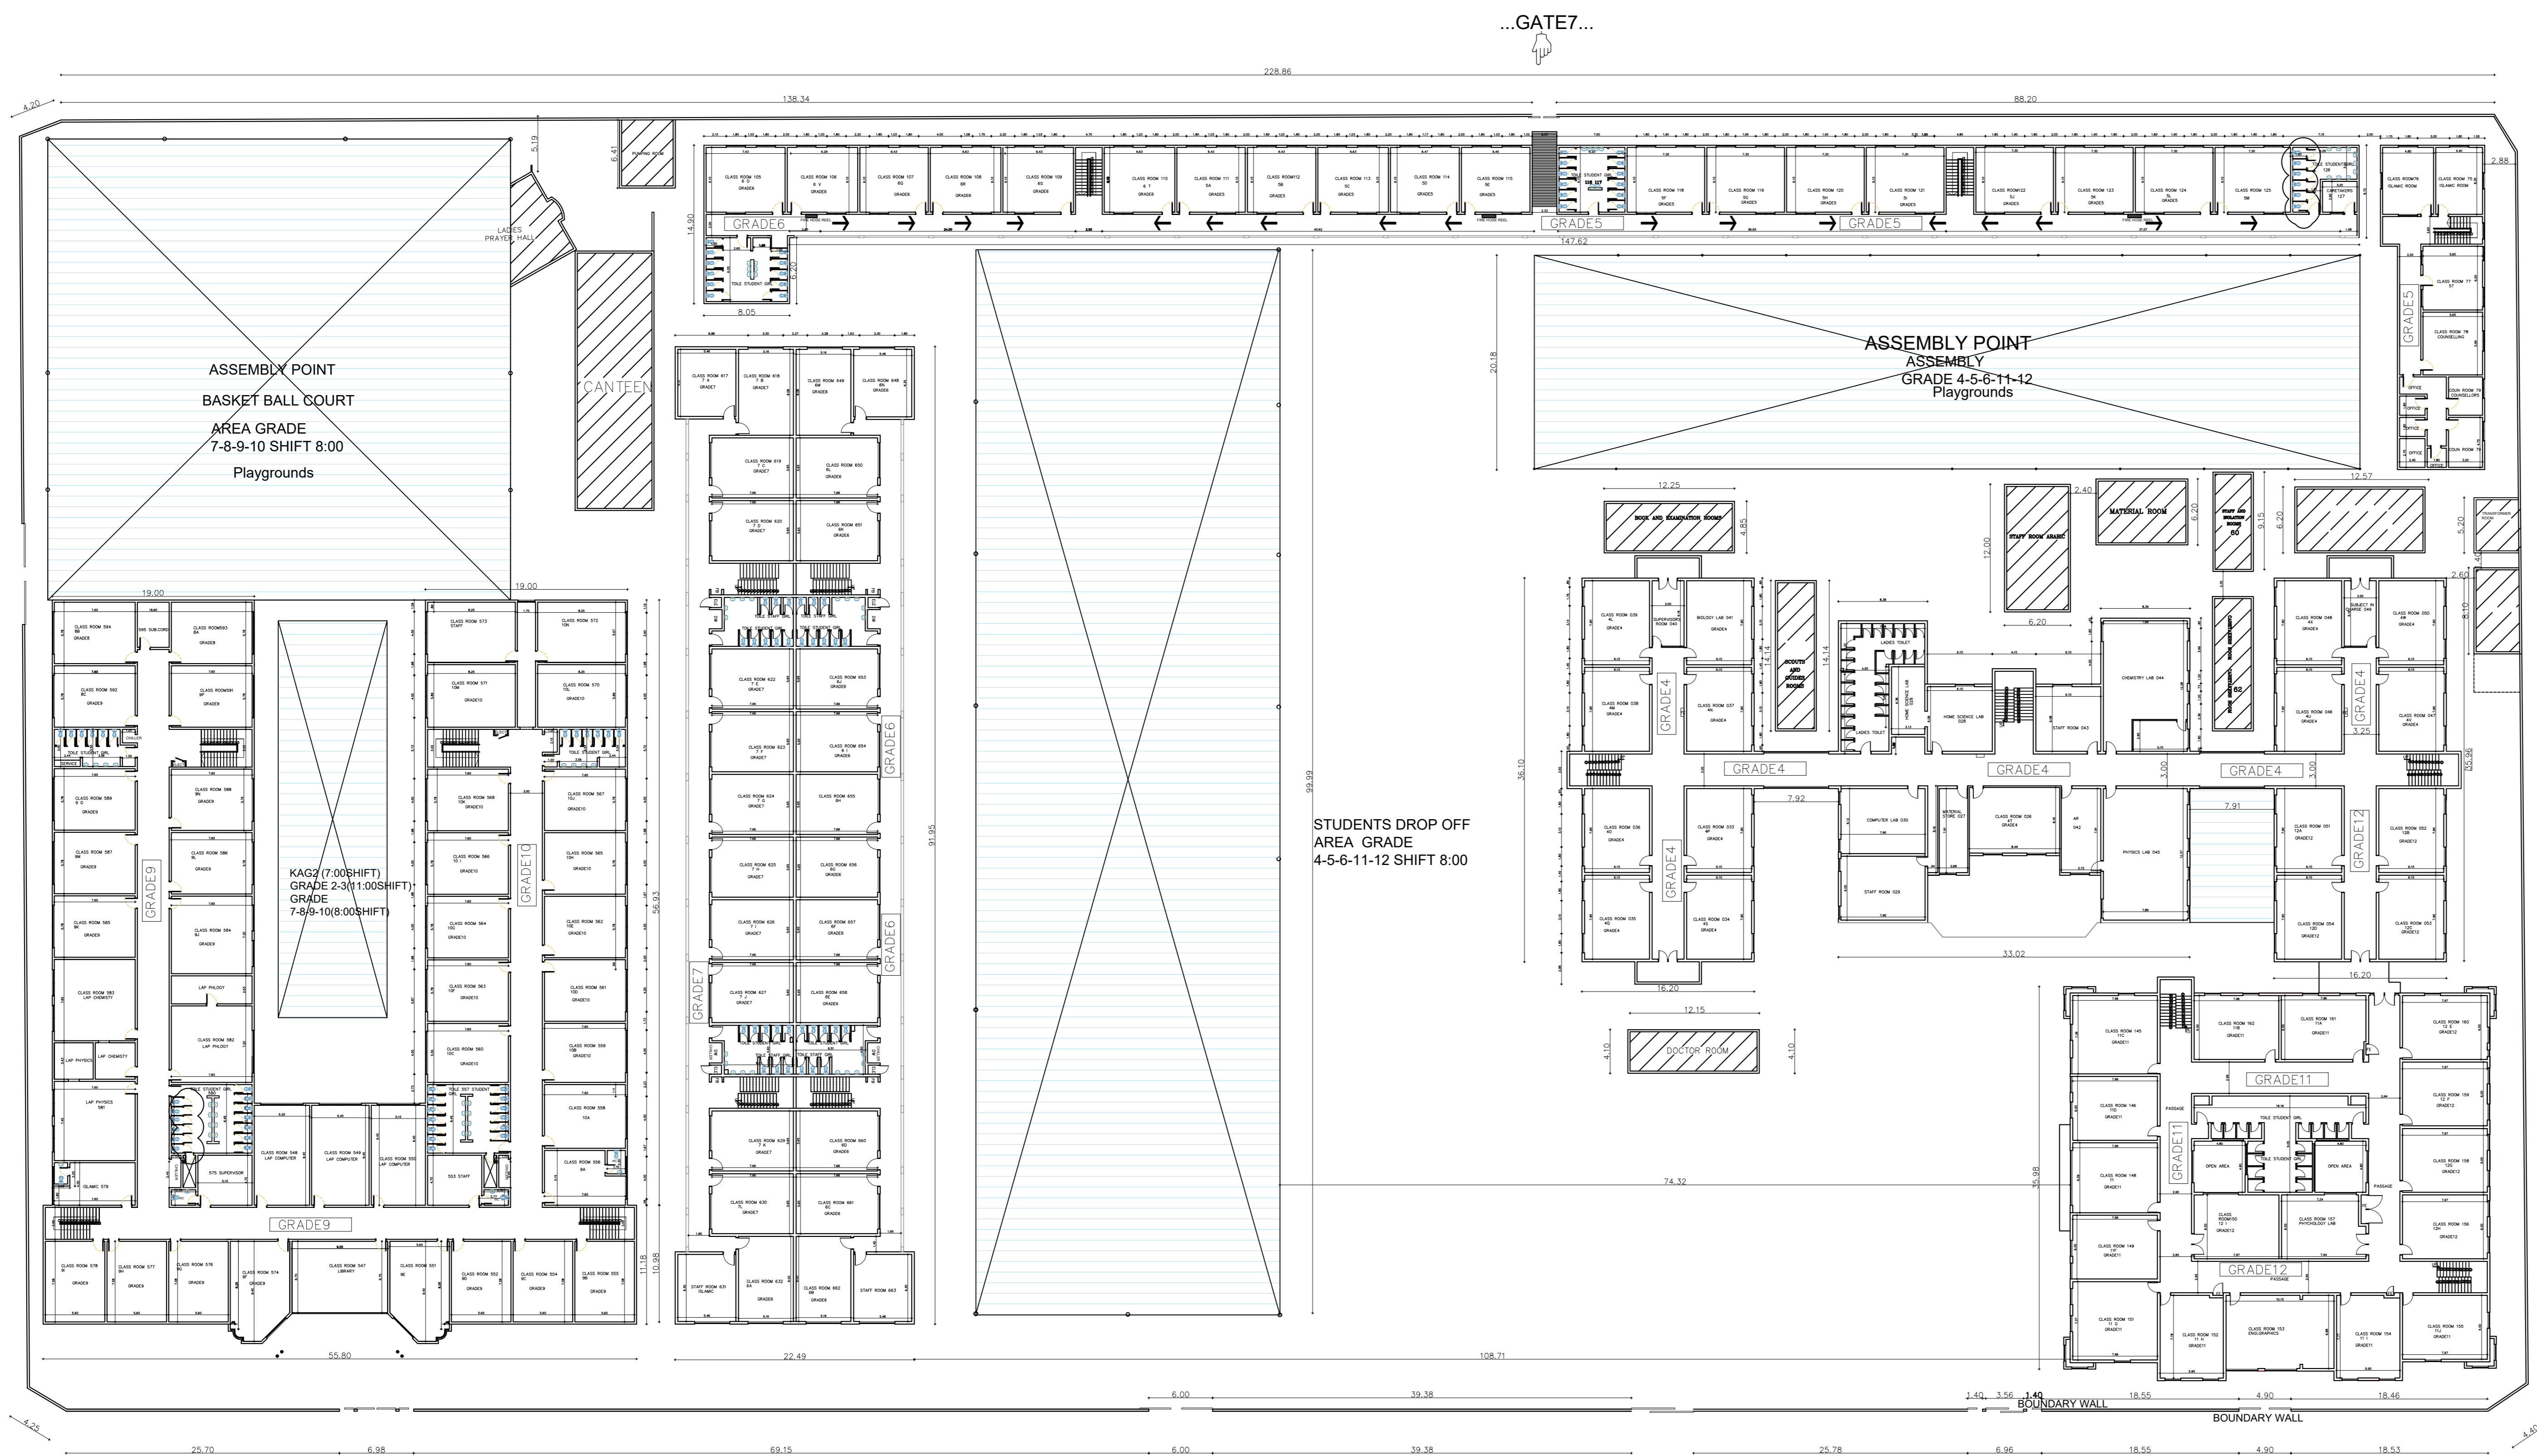

**FIRST FLOOR**

**كايان للاستشارات الهندسية**  
**KAYAN**  
 ENGINEERING CONSULTANTS

SHJ, U.A.E , TEL: 06-8833313, FAX: 06-8833314  
 website: www.kayanconsultant.ae, mail: kayan.consultant@hotmail.com

Project	INDIAN SCHOOL		
Drg. Title	FIRST FLOOR		
Case ID.	Ghubaiba	Floortype	FLOORTYPE
Sec No.	CASEID	Draw. Type.	ARCH
Block No.	SECNO	Com. No.	COMNO
Bldg. No.	BLOCKNO	Plot No.	
	BUILDINGNO	Floor No.	FLOORNO
	1-7-2023	Sht. No.	02
	1/100	Job No.	
G. Manager	Architect	Drawn by	
ABDULLAH TAJ	ALAA SALAH		